



# Romford Road: Junction 7 illustrative plans

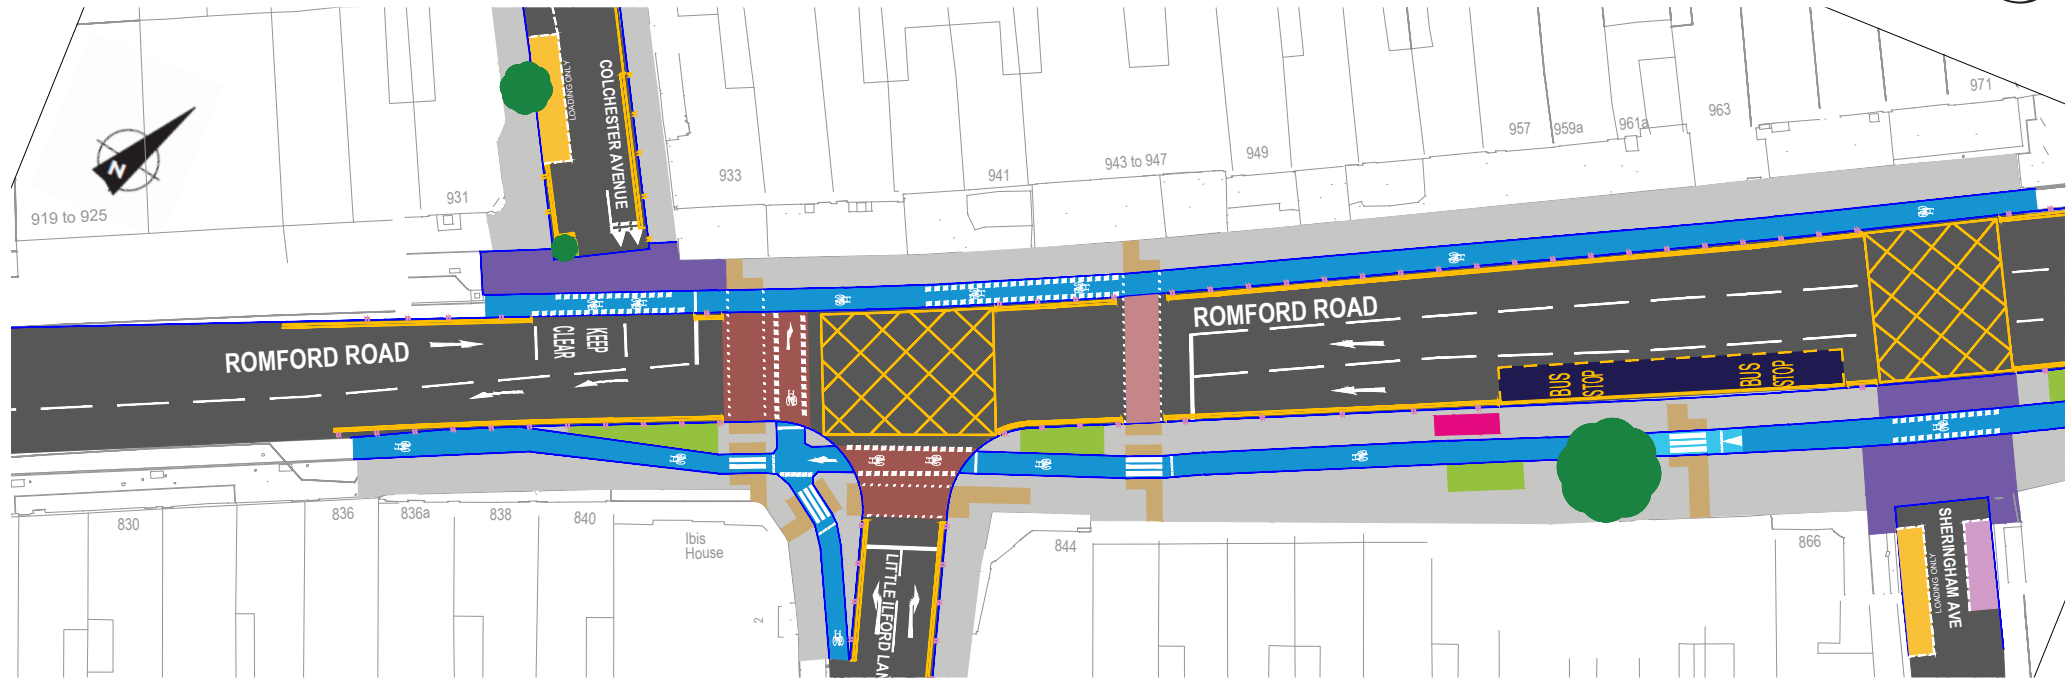

Plan not to scale

- Raised continuous footway
- Parallel crossing (pedestrians & cyclists)
- Crossing (pedestrians only)
- Separated cycle track
- Raised table for the cycle track
- Bus stop
- Bus shelter
- Loading bay, Mon to Sat, 7am-7pm, 30mins, no return within 2 hour
- Shared residents parking zone and free parking
- Trees & planting (indicative)
- Road
- Paving
- Tactile
- No waiting or loading at any time
- No waiting at any time. No Loading 7am-7pm, Mon - Sat
- No waiting at any time

# Romford Road: Junction 7 illustrative plans

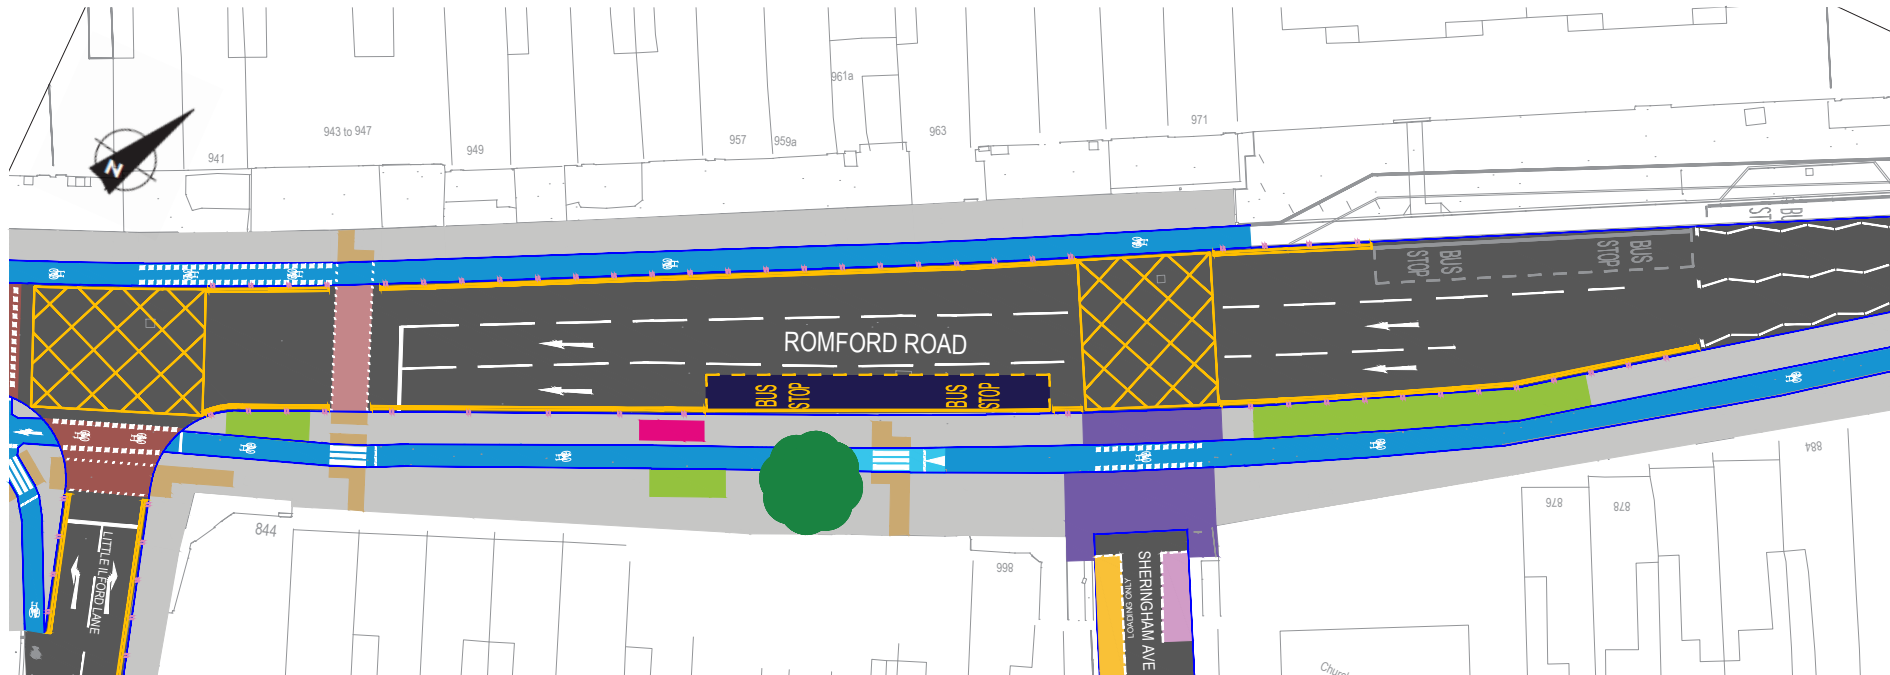

Plan not to scale

- |  |   |   |
|--|---|---|
| Raised continuous footway                  | Bus stop  | Trees & planting (indicative)                         |
| Parallel crossing (pedestrians & cyclists) | Bus shelter   | Road  |
| Crossing (pedestrians only)                | Loading bay, Mon to Sat, 7am-7pm, 30mins, no return within 2 hour | Paving  |
| Separated cycle track                      | Shared residents parking zone and free parking                    | Tactile   |
| Raised table for the cycle track           |   | No waiting or loading at any time                     |
|  |   | No waiting at any time. No Loading 7am-7pm, Mon - Sat |
|  |   | No waiting at any time                                |